

VILLA LUXURY 3






VALLE DEL ESTE

SUPERFICIE CONSTRUIDA / BUILT AREAS

339,20m²/sqm

Vivienda planta baja / Ground Floor	115,10
Vivienda planta primera / First Floor	55,20
Total / House	170,30
Solarium / Solarium	40,50
Terraza + piscina / Terrace + swimming pool	95,20
Aparcamiento / Parking	33,20

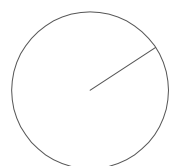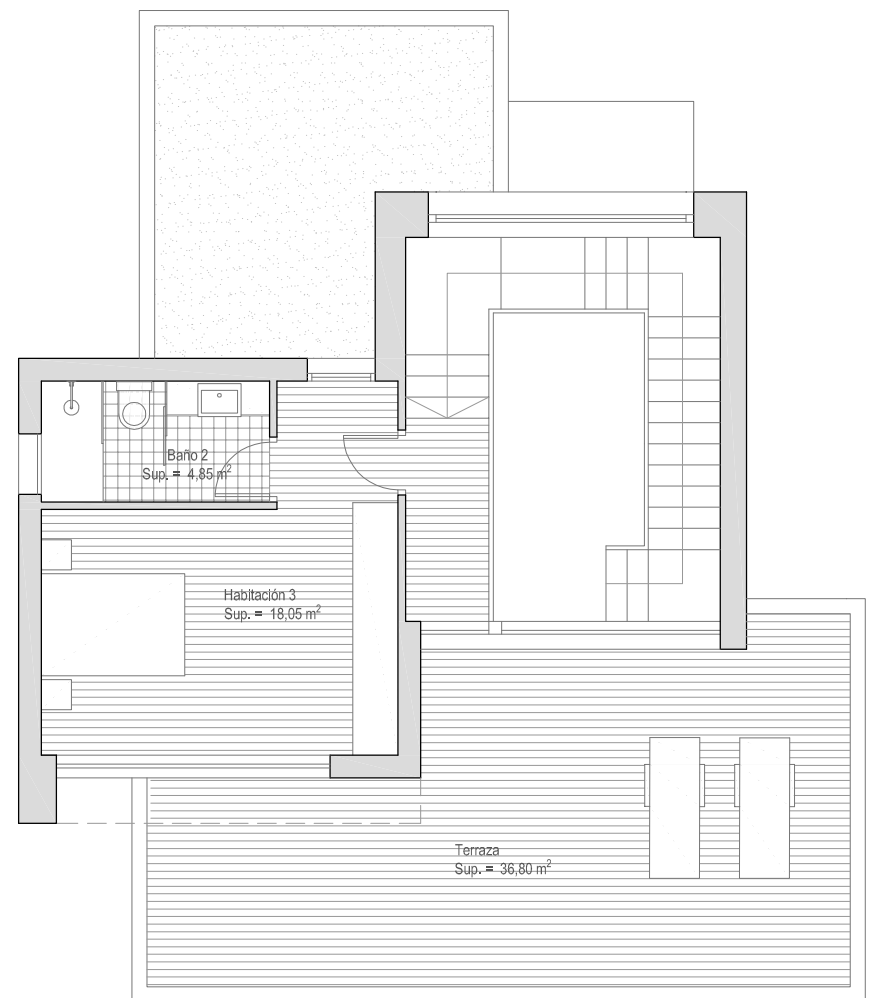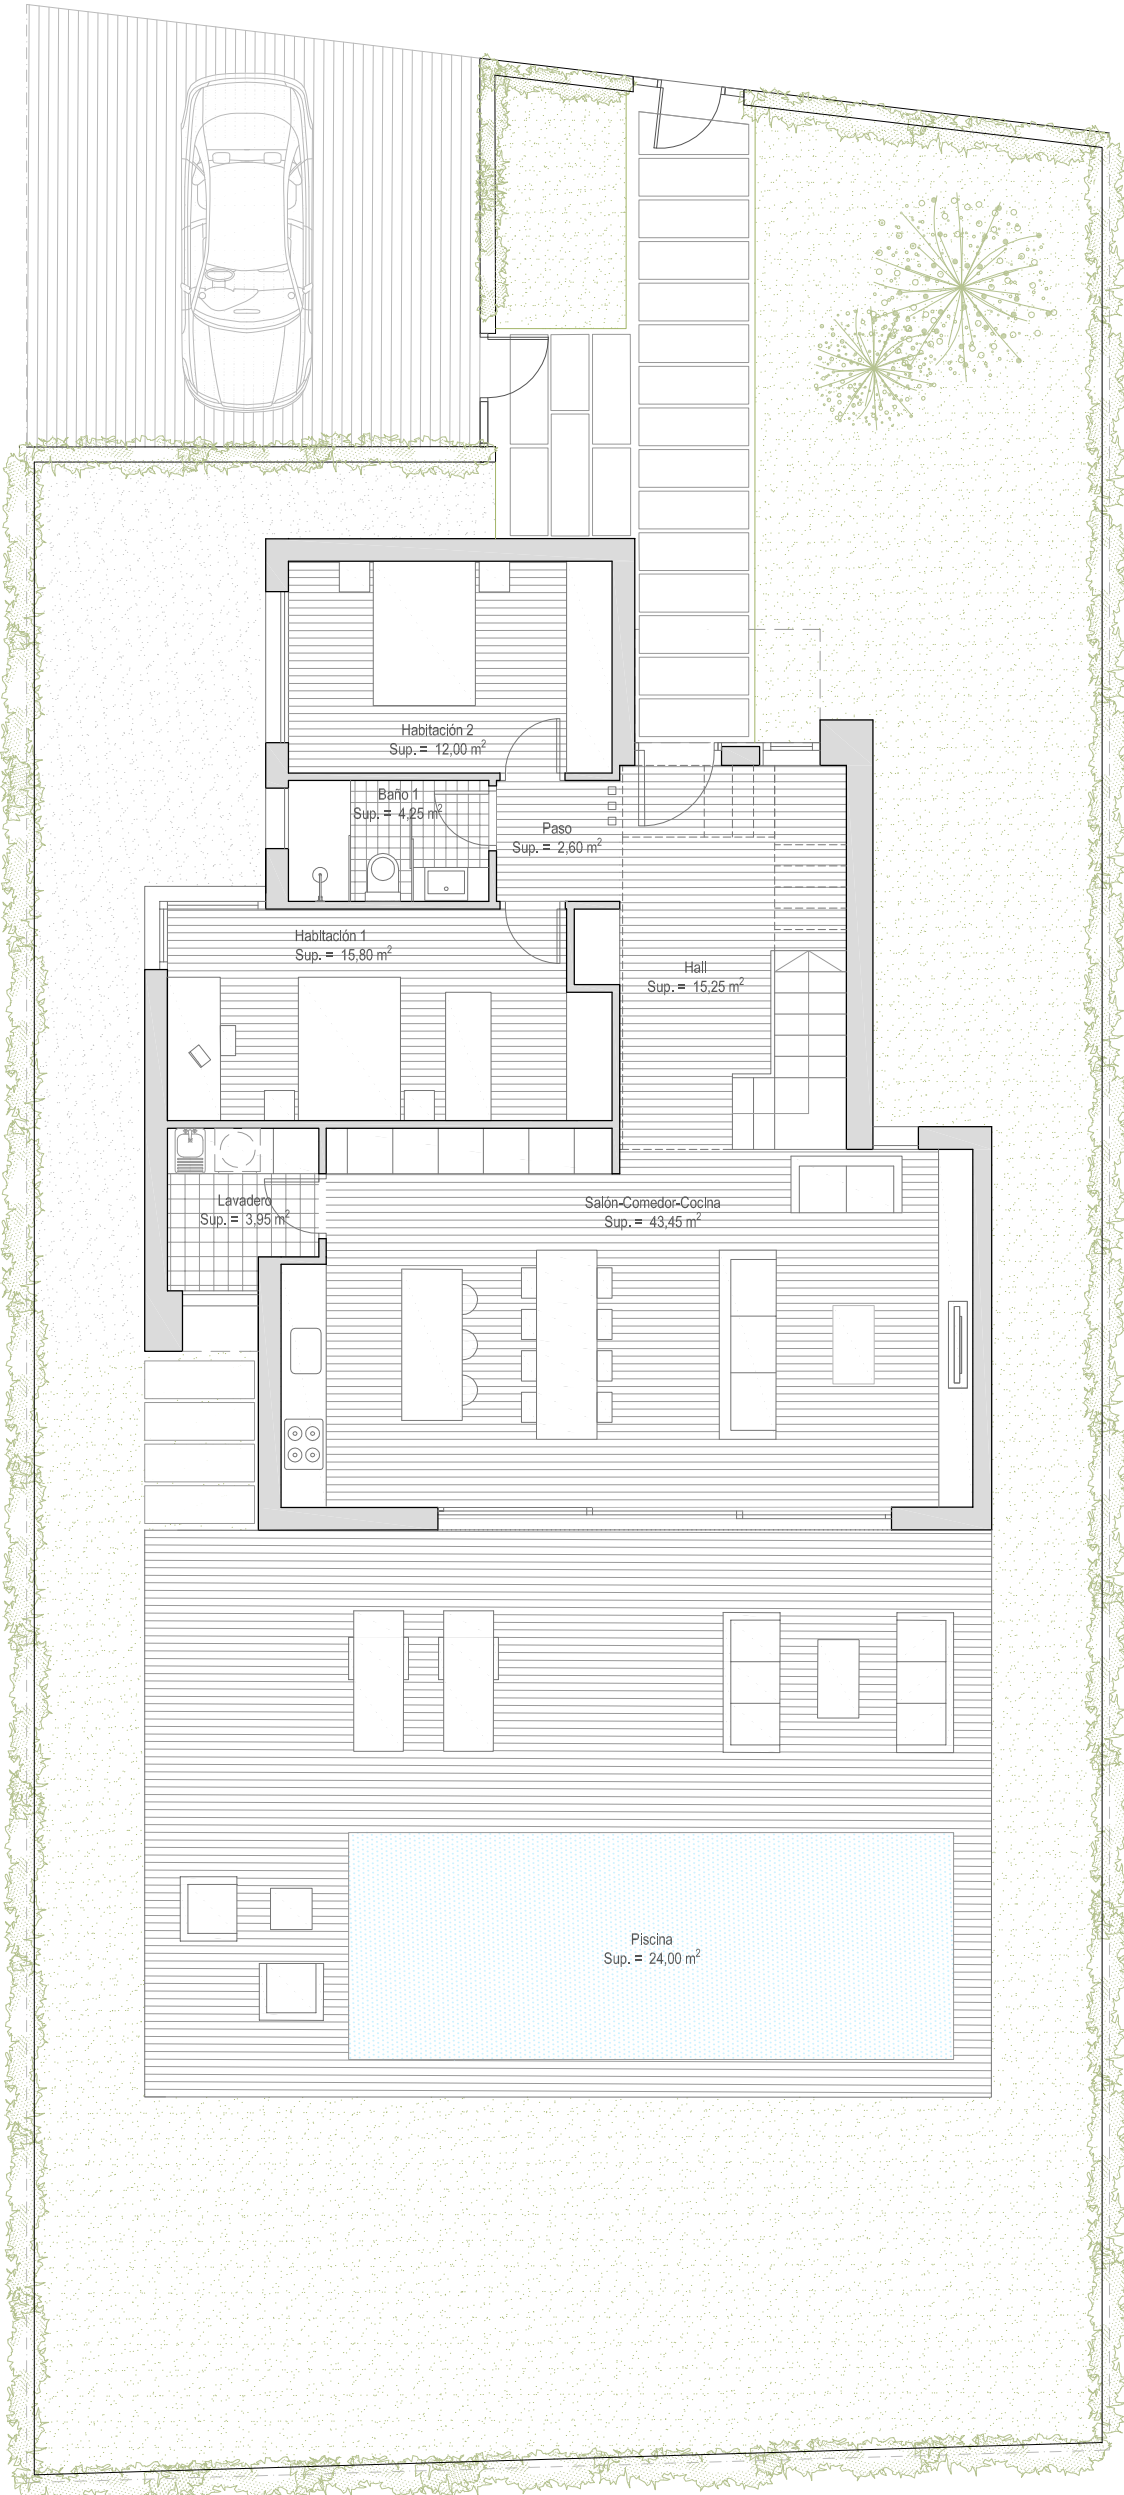

ESCALA 1 / 100