

VILLA LUXURY 4



VALLE DEL ESTE

SUPERFICIE CONSTRUIDA / BUILT AREAS




358,90m²/sqm

Vivienda planta baja / Ground Floor
 Vivienda planta primera / First Floor
 Total / House

115,10
 74,90
 190,00

Solarium / Solarium
 Terraza + piscina / Terrace + swimming pool
 Aparcamiento / Parking

40,50
 95,20
 33,20

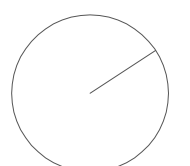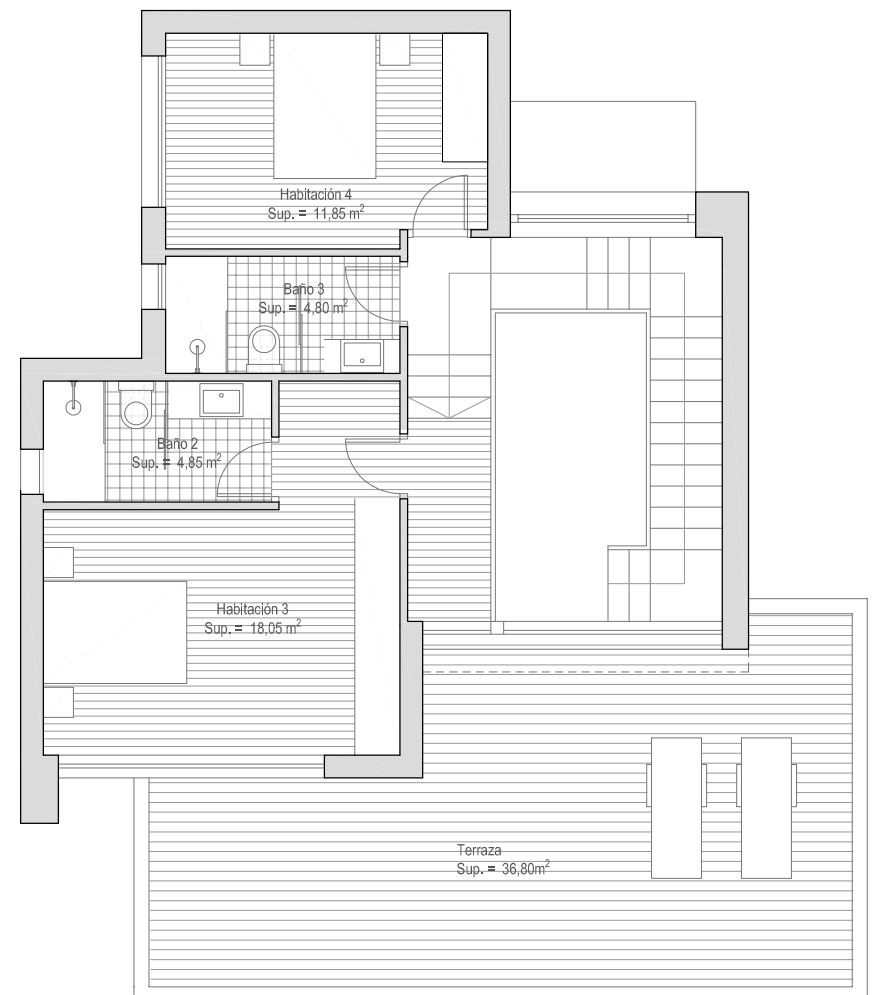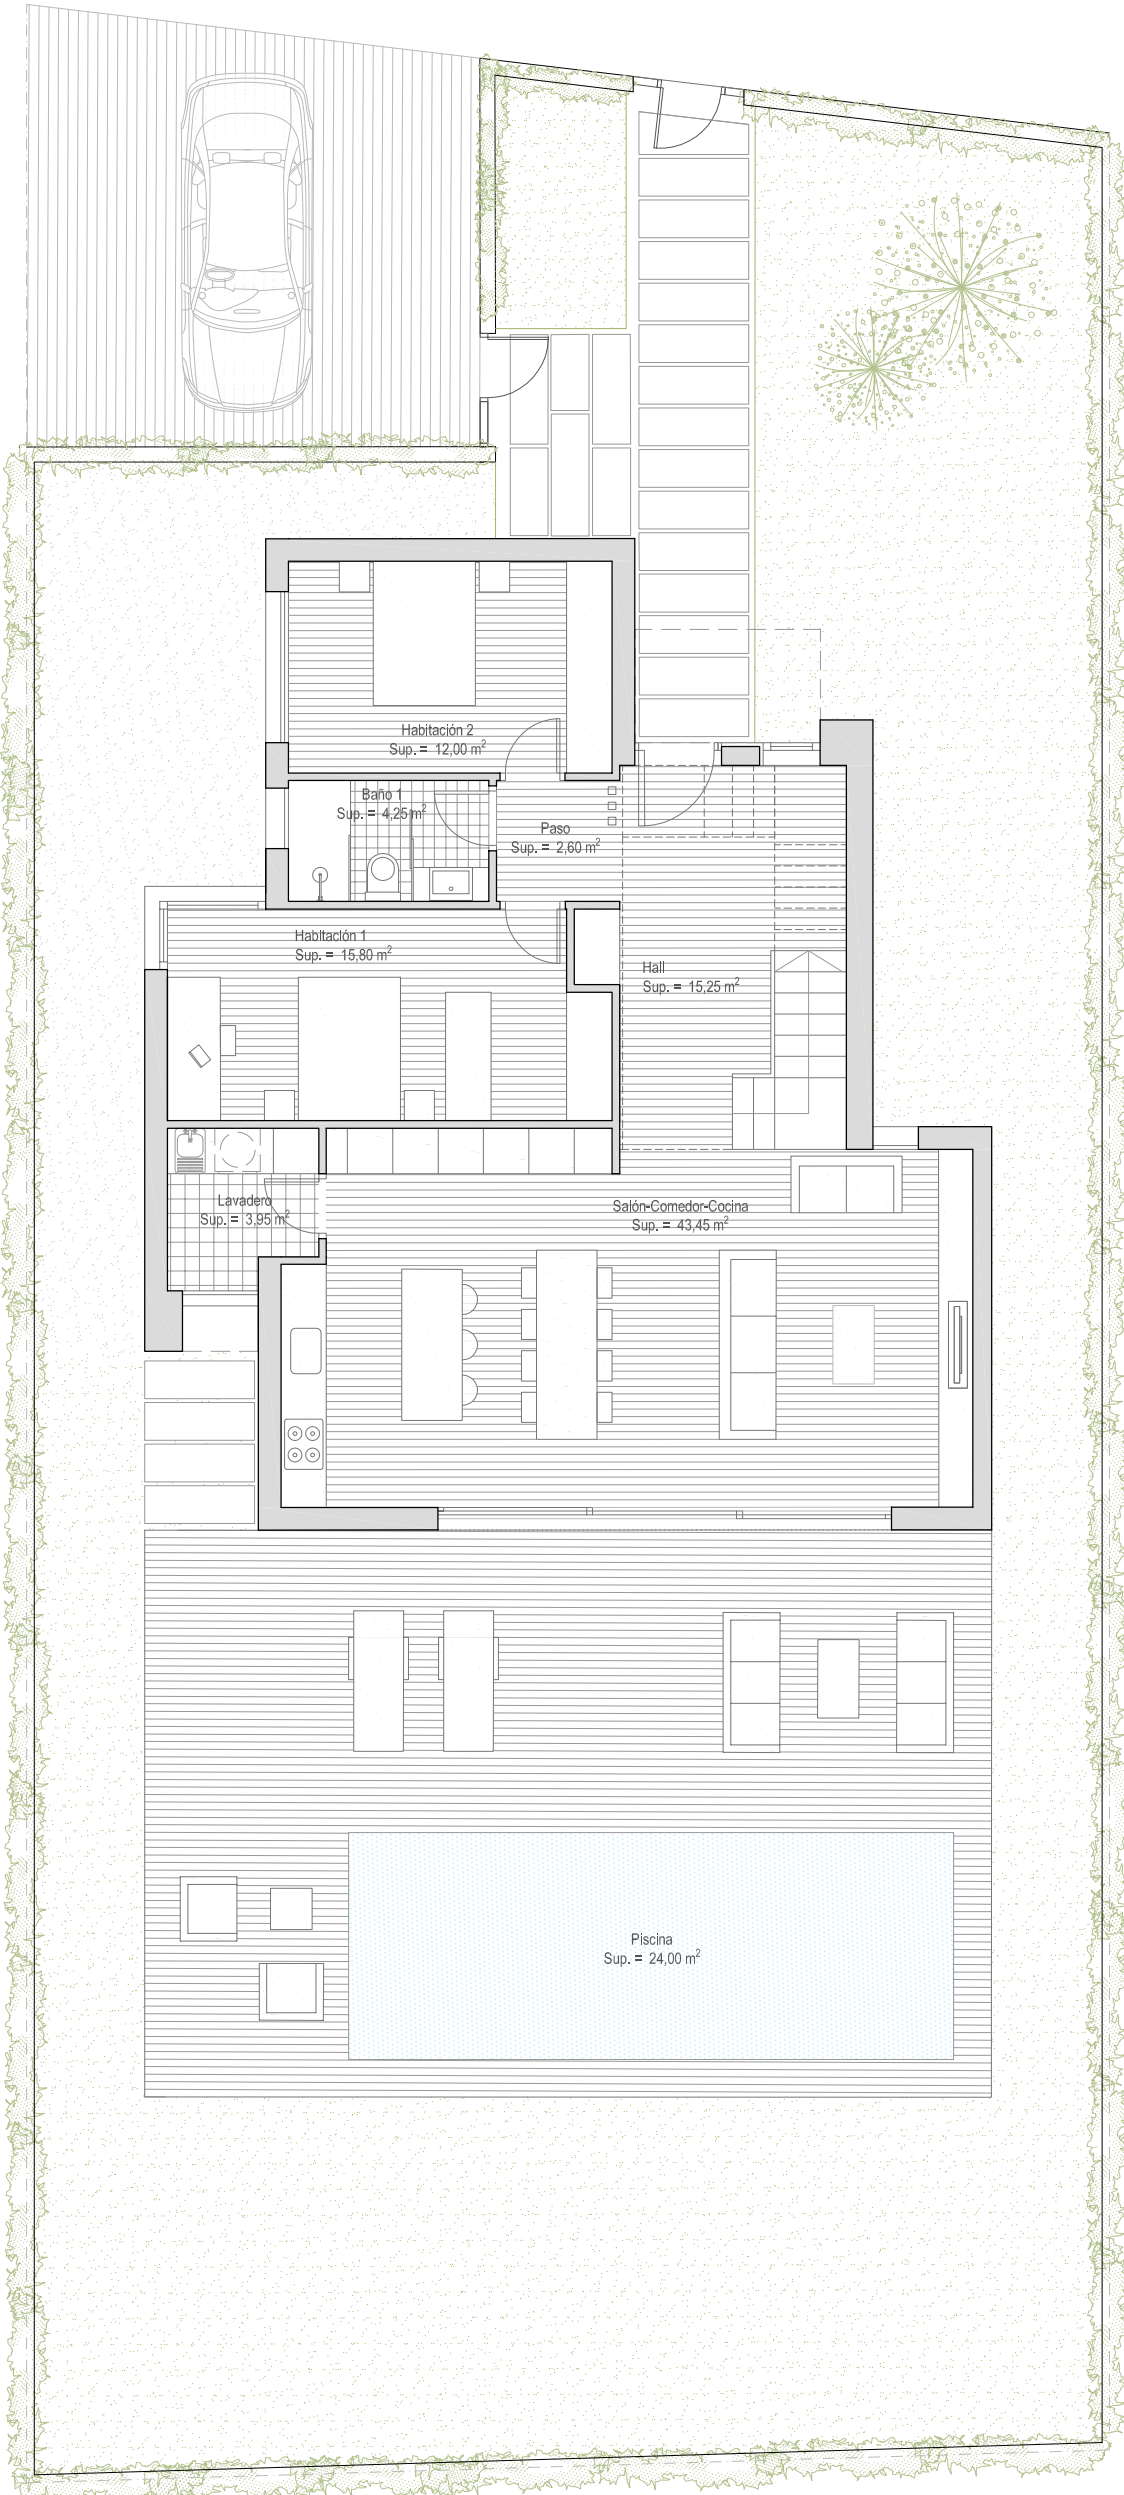

ESCALA 1 / 100